


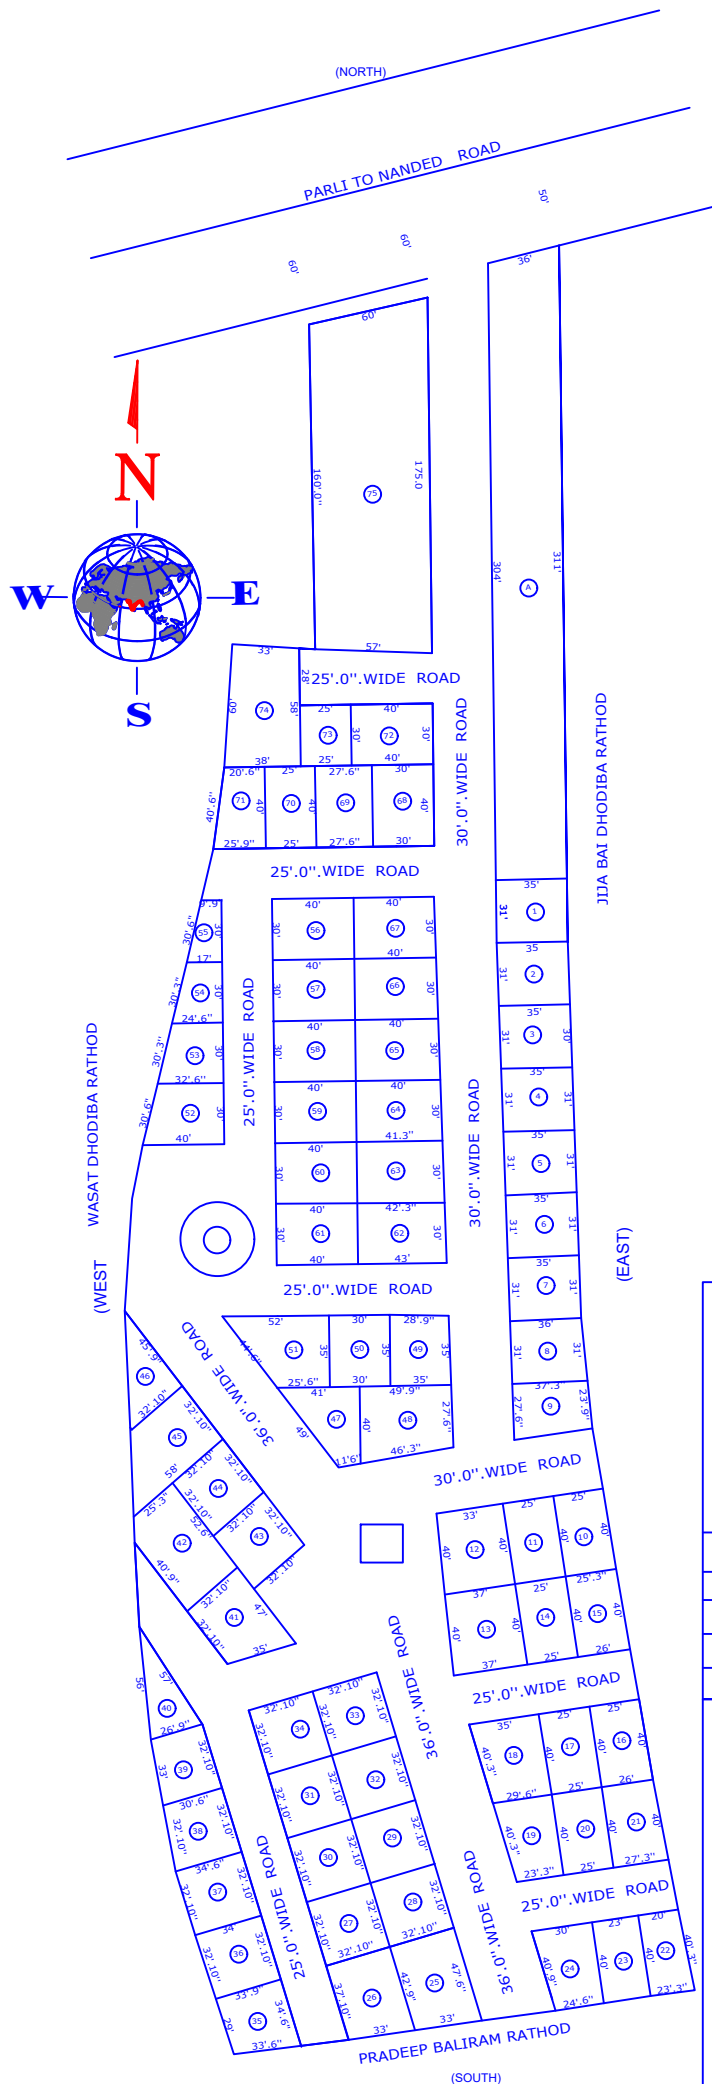

PLOT NO	EACH PLOT AREA IN SQ.FT	PLOT NO	EACH PLOT AREA IN SQ.FT
1	1085.00	39	939.75
2	1085.00	40	762.37
3	1067.50	41	1310.00
4	1085.00	42	1679.04
5	1085.00	43	1076.00
6	1085.00	44	1076.00
7	1100.50	45	1490.97
8	1135.37	46	750.98
		47	1050.00
9	954.53	48	1620.00
10	1005.00	49	1115.62
11	1000.00	50	1050.00
12	1400.00	51	1356.25
13	1480.00	52	1087.50
14	1000.00	53	855.00
15	1025.00	54	622.50
16	1020.00	55	401.75
17	1000.00	56	1200.00
18	1290.00	57	1200.00
19	1055.00	58	1200.00
20	1000.00	59	1200.00
21	1065.00	60	1200.00
22	865.00	61	1200.00
23	1000.00	62	1278.75
24	1090.00	63	1252.50
25	1481.45	64	1218.75
26	1322.72	65	1200.00
27	1076.00	66	1200.00
28	1076.00	67	1200.00
29	1076.00	68	1200.00
30	1076.00	69	1100.00
31	1076.00	70	1000.00
32	1076.00	71	925.00
33	1076.00	72	1200.00
34	1076.00	73	750.00
35	1067.59	74	2094.50
36	1112.16	75	9798.75
37	1124.42		
38	1066.97		

PROPOSED LAY OUT PLAN
OF S. NO.521/3.PART AT
MOUJE SHIVAJI NAGAR TQ
GANGAKHED &DIST
PARBHANI

AREA. STATEMENT

AREA UNDER LAY OUT	166905.68 SQFT
AREA UNDER PLOTS	92543.18 SQFT
AREA UNDER ROAD	63600.10 -SQFT
AREA UNDER A BLOCK	10762.50 SQFT

OWNERS, 1)GOVIND LAL
NARSHING DAS BHANDARI

2) SANDEEP PARKASHRAO NALADKAR